
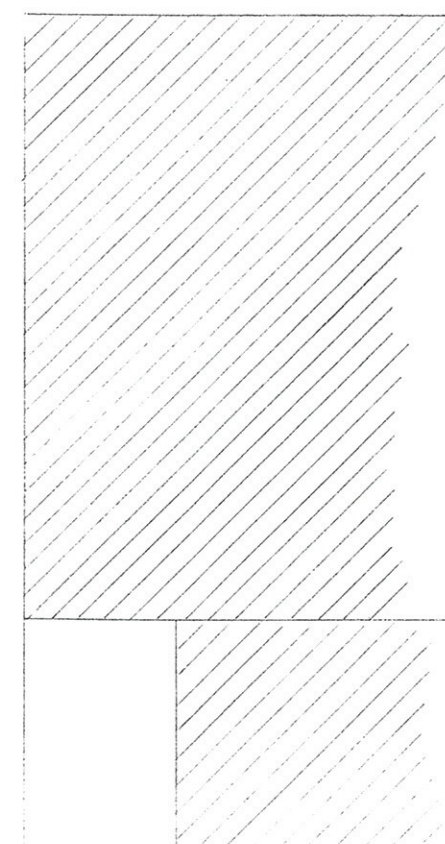
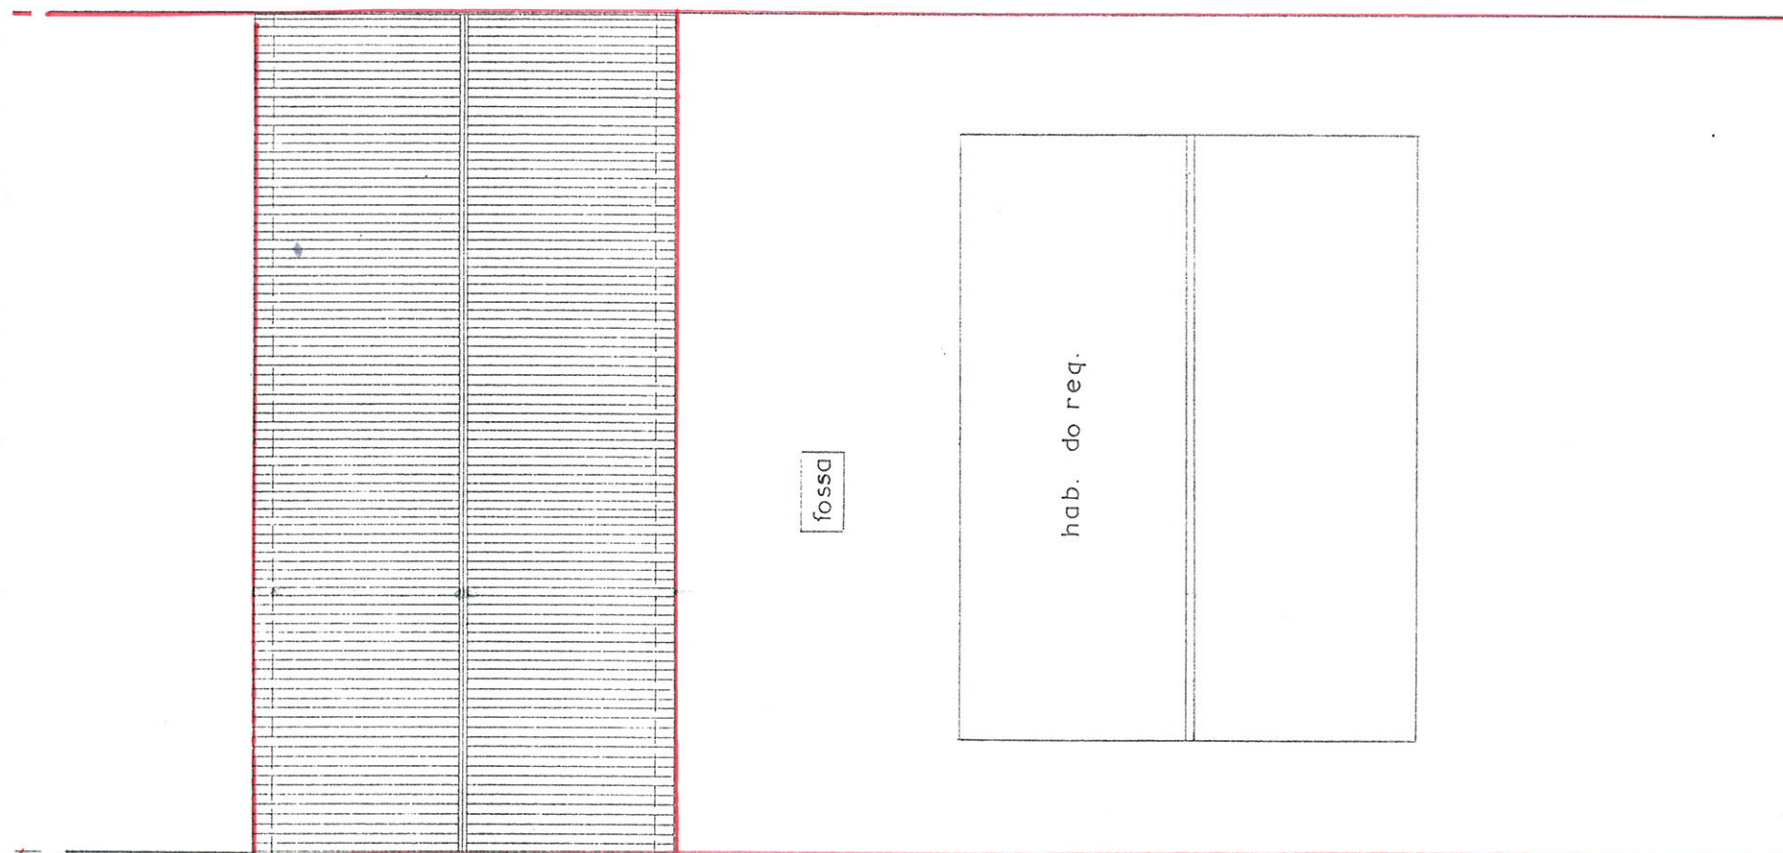


Segadaes

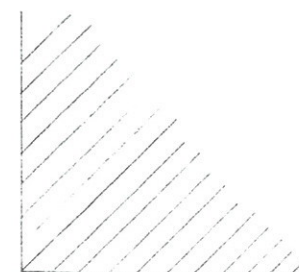

NEWTON-V3/1990 F.2

Estudo de:  
JOSE OLIVEIRA  
ENG. CIVIL  
telefone 624508

REQUERENTE :  
JOAO MANUEL DA SILVA  
TAVARES

LOCAL DA OBRA:  
SEGADAES - AGUEDA

PROJECTO DE CONSTRUCAO DE  
BARRACAO AGRICOLA

Numero: 1  
Escalas:  
1: 200

Data:  
SETEMBRO/94